


PAVED SHOULDER LOCATIONS

STATE	STATE		SHEET NO.
	ROUTE	PROJECT	
VA.	17	0017-028-574,C501	02A

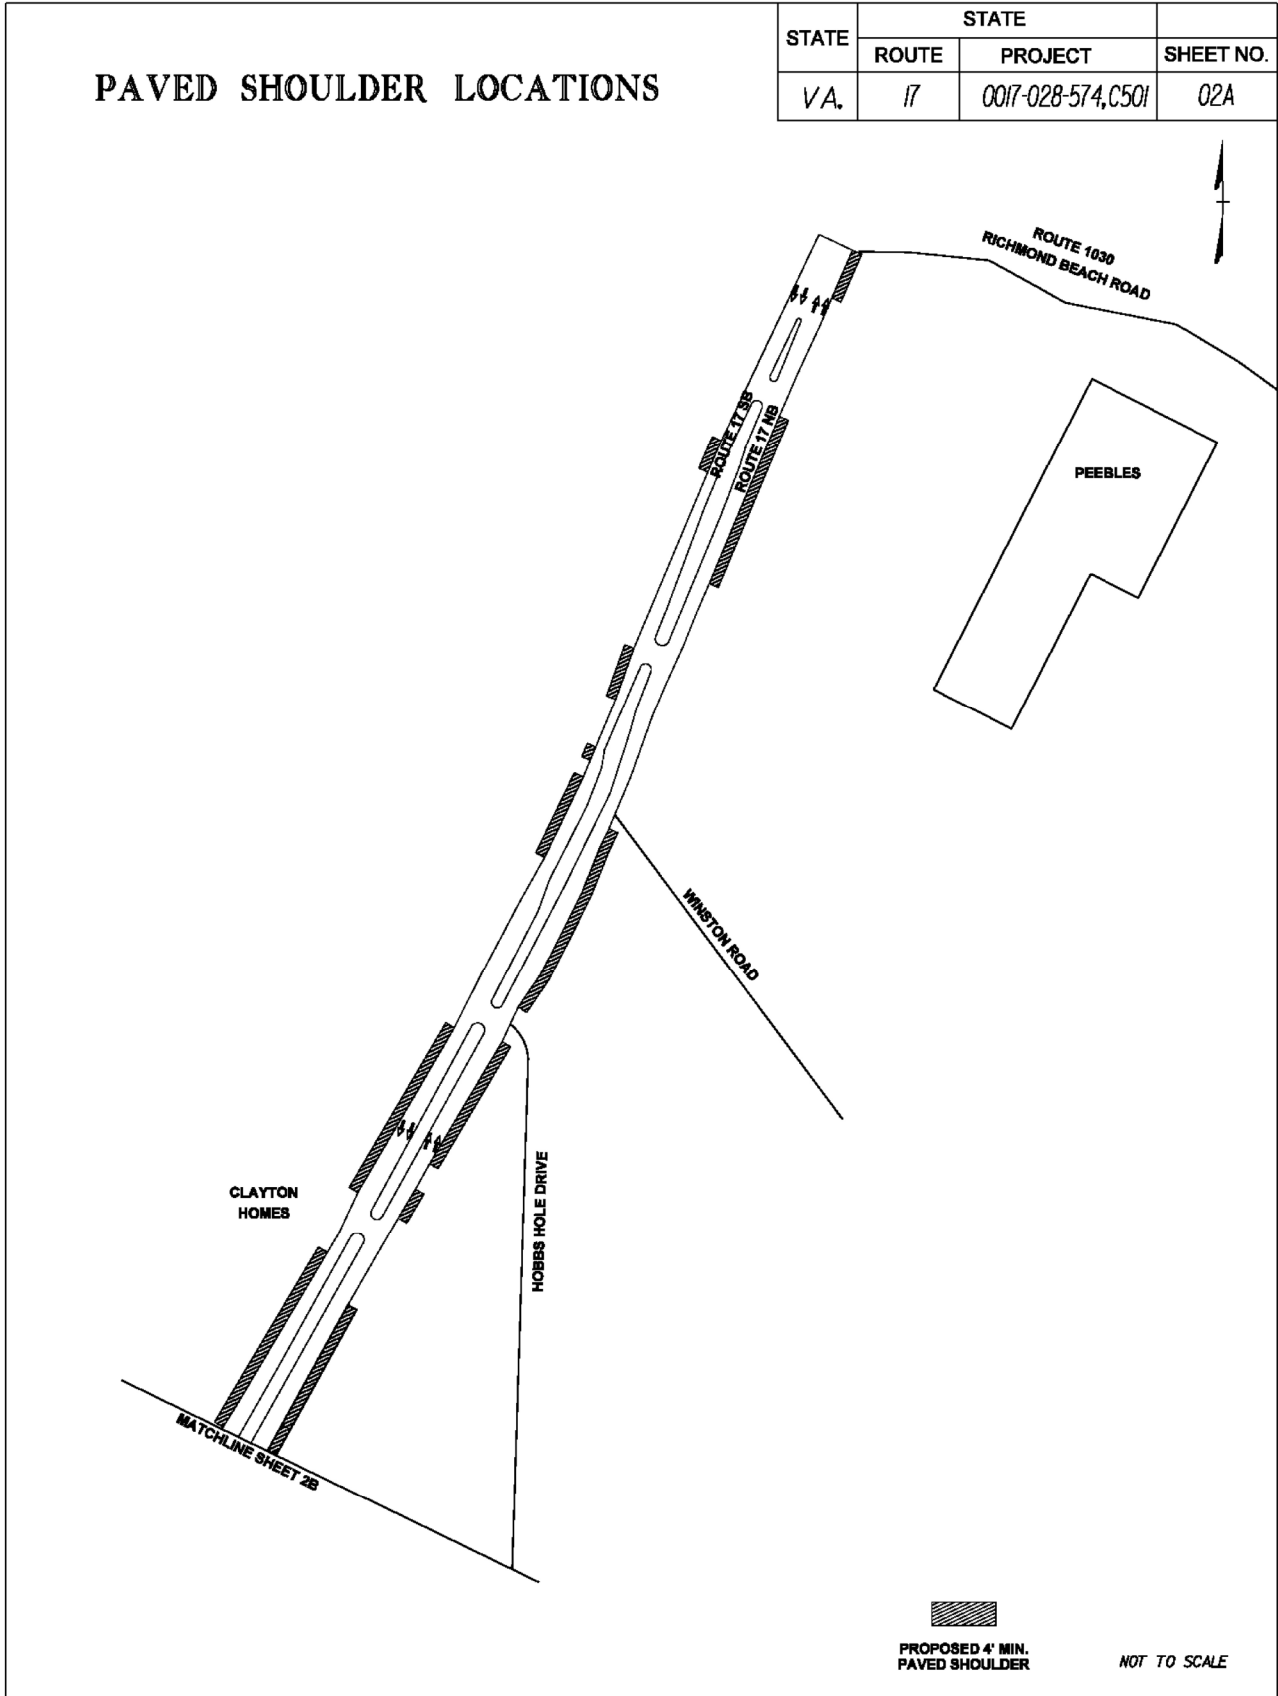

PAVED SHOULDER LOCATIONS

STATE	STATE		SHEET NO.
	ROUTE	PROJECT	
VA.	17	0017-028-574,C501	2B

