

LEGEND


- PROPOSED CURB AND GUTTER
- PROPOSED PAVEMENT MARKING
- PROPOSED GRTC BUS STOP
- EXISTING GRTC BUS STOP
- PROPOSED SIDEWALK/CONCRETE ITEMS
- PROPOSED RETAINING WALL

PRELIMINARY


THESE PLANS ARE UNFINISHED AND UNAPPROVED AND ARE NOT TO BE USED FOR SCOPE DEFINITION OR ANY TYPE OF CONSTRUCTION OR THE ACQUISITION OF RIGHT OF WAY.

REVISED	STATE	STATE		SHEET NO.
		ROUTE	PROJECT	
	VA.	250	0250-043-967	1

DESIGN FEATURES RELATING TO CONSTRUCTION OR TO REGULATION AND CONTROL OF TRAFFIC MAY BE SUBJECT TO CHANGE AS DEEMED NECESSARY BY THE DEPARTMENT

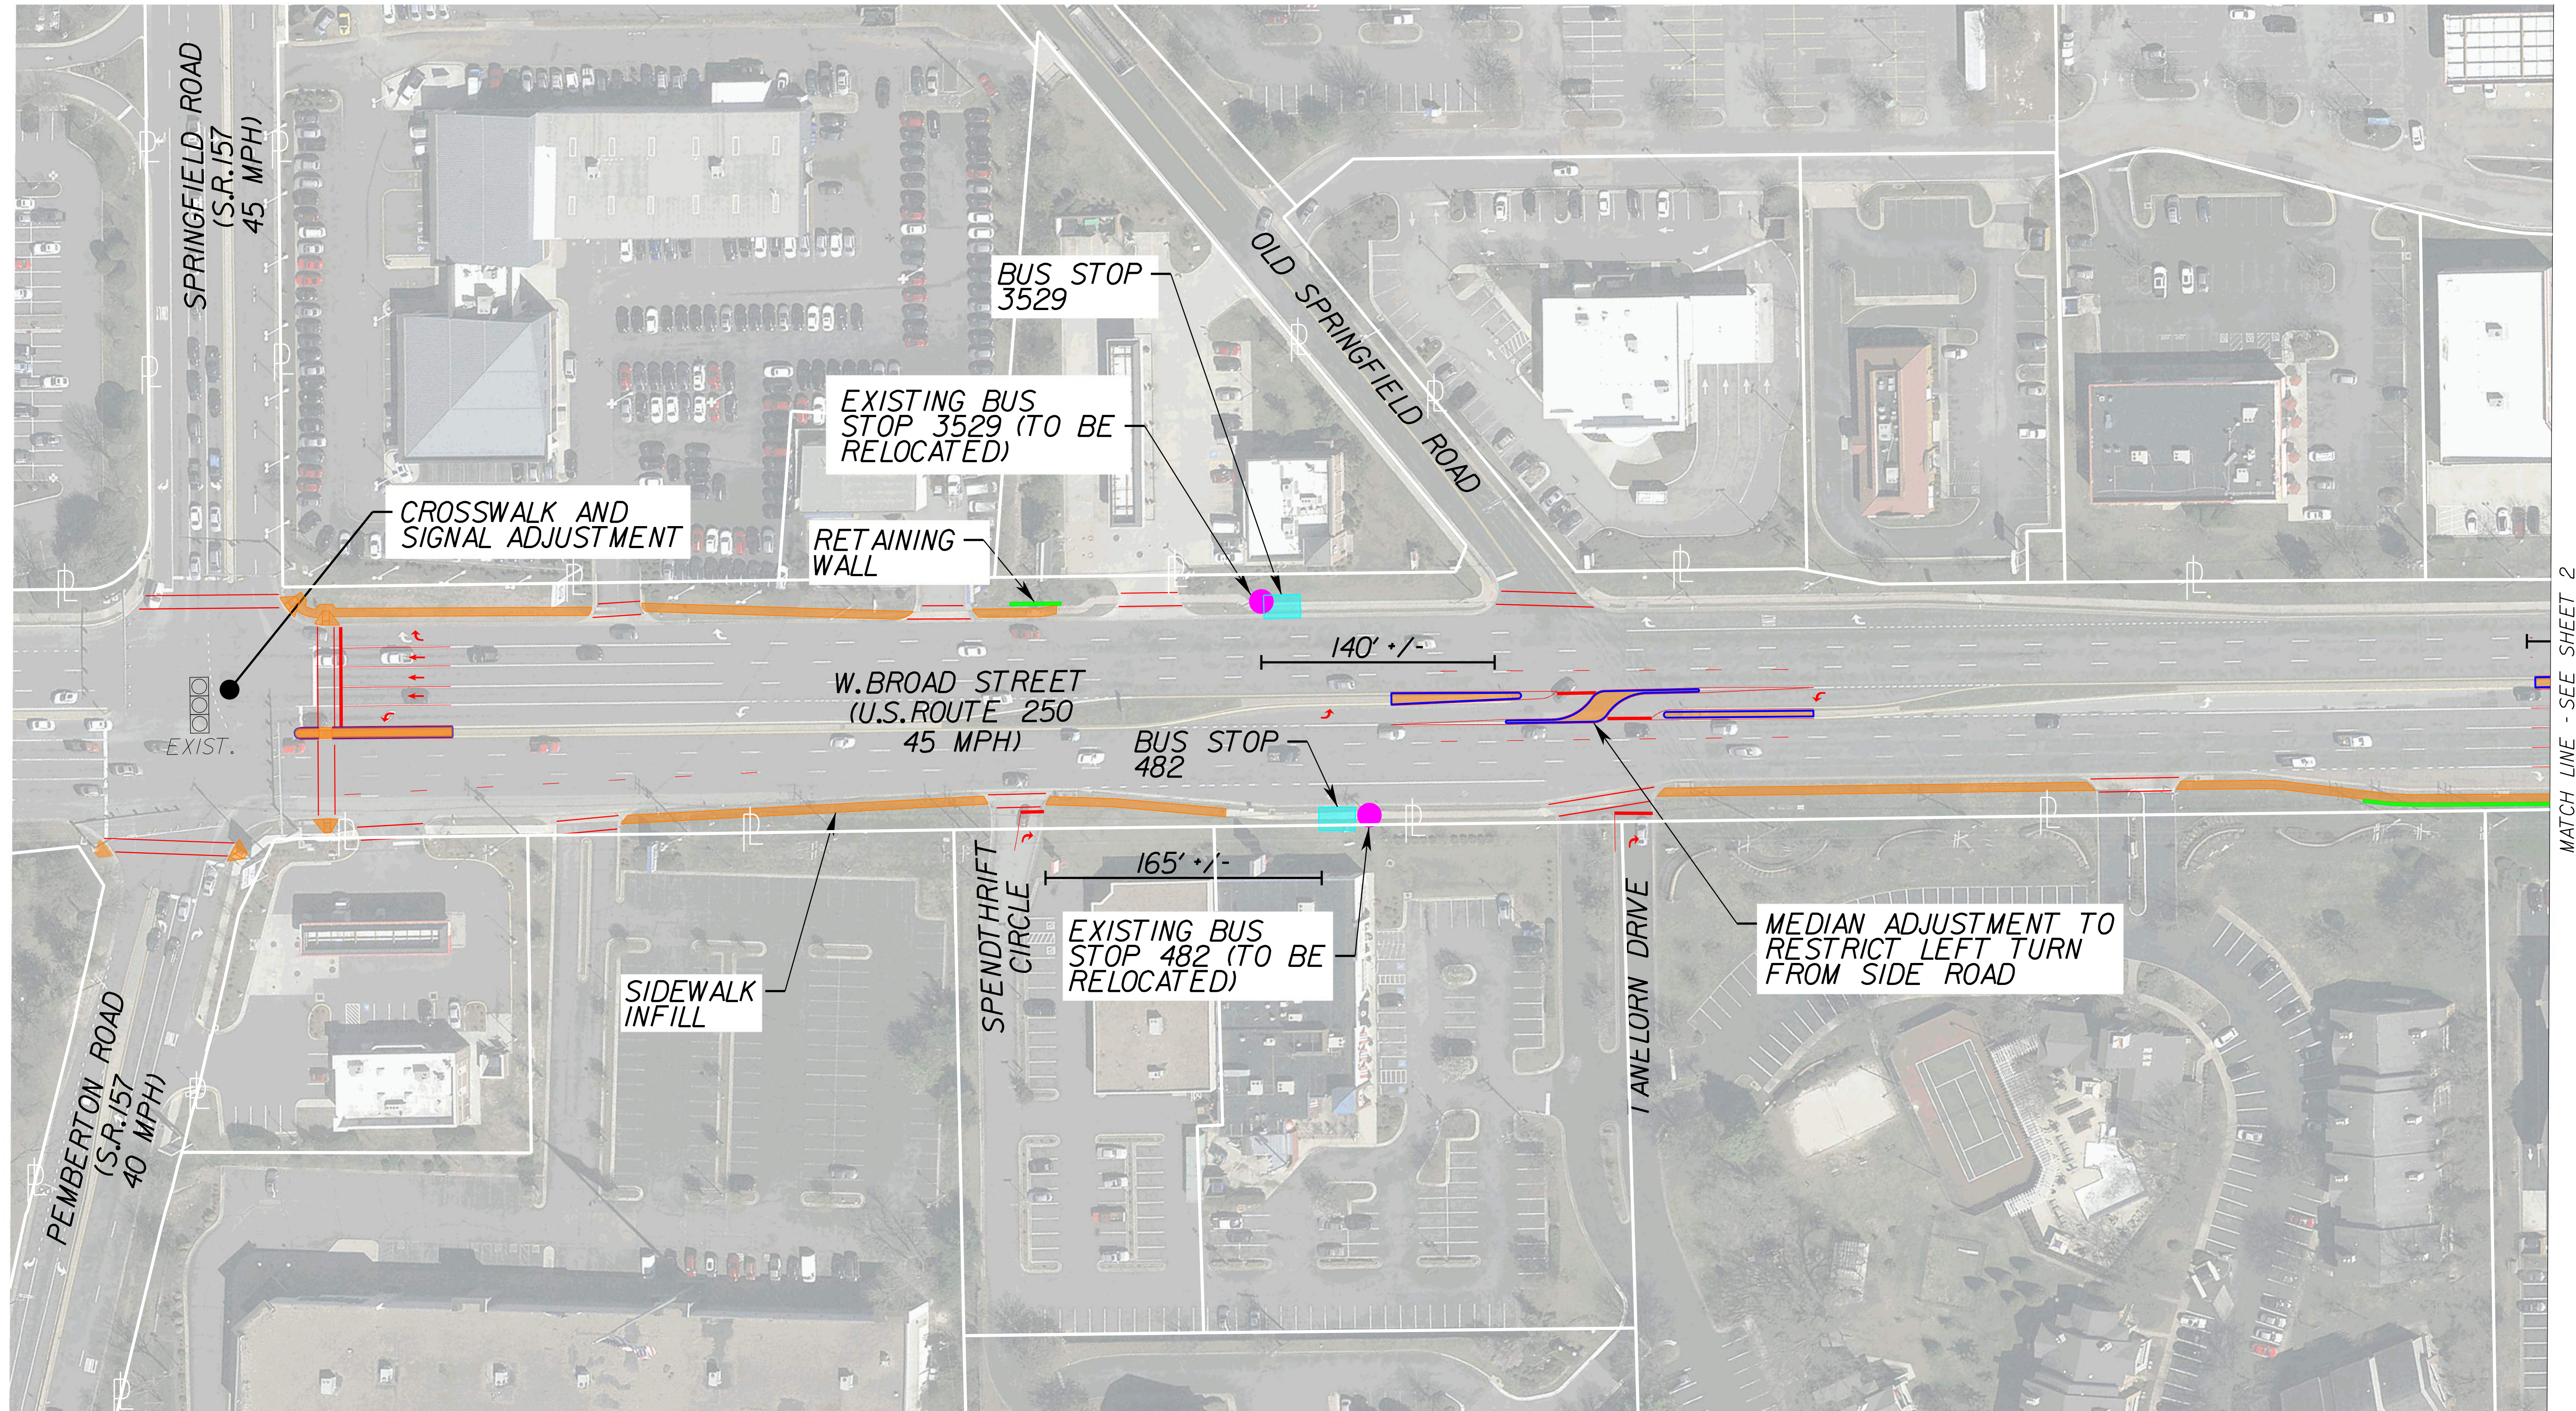

MATCH LINE - SEE SHEET 2

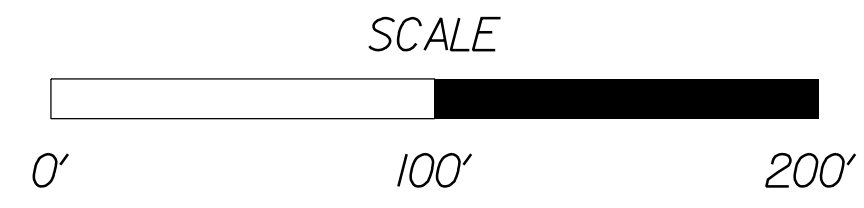

PROJECT	SHEET NO.
0250-043-967	1

LEGEND


- PROPOSED CURB AND GUTTER
- PROPOSED PAVEMENT MARKING
- PROPOSED GRTC BUS STOP
- EXISTING GRTC BUS STOP
- PROPOSED SIDEWALK/CONCRETE ITEMS
- PROPOSED RETAINING WALL

PRELIMINARY

THESE PLANS ARE UNFINISHED AND UNAPPROVED AND ARE NOT TO BE USED FOR SCOPE DEFINITION OR ANY TYPE OF CONSTRUCTION OR THE ACQUISITION OF RIGHT OF WAY.


REVISED	STATE	ROUTE	STATE PROJECT	SHEET NO.
	VA.	250	0250-043-967	2

DESIGN FEATURES RELATING TO CONSTRUCTION OR TO REGULATION AND CONTROL OF TRAFFIC MAY BE SUBJECT TO CHANGE AS DEEMED NECESSARY BY THE DEPARTMENT

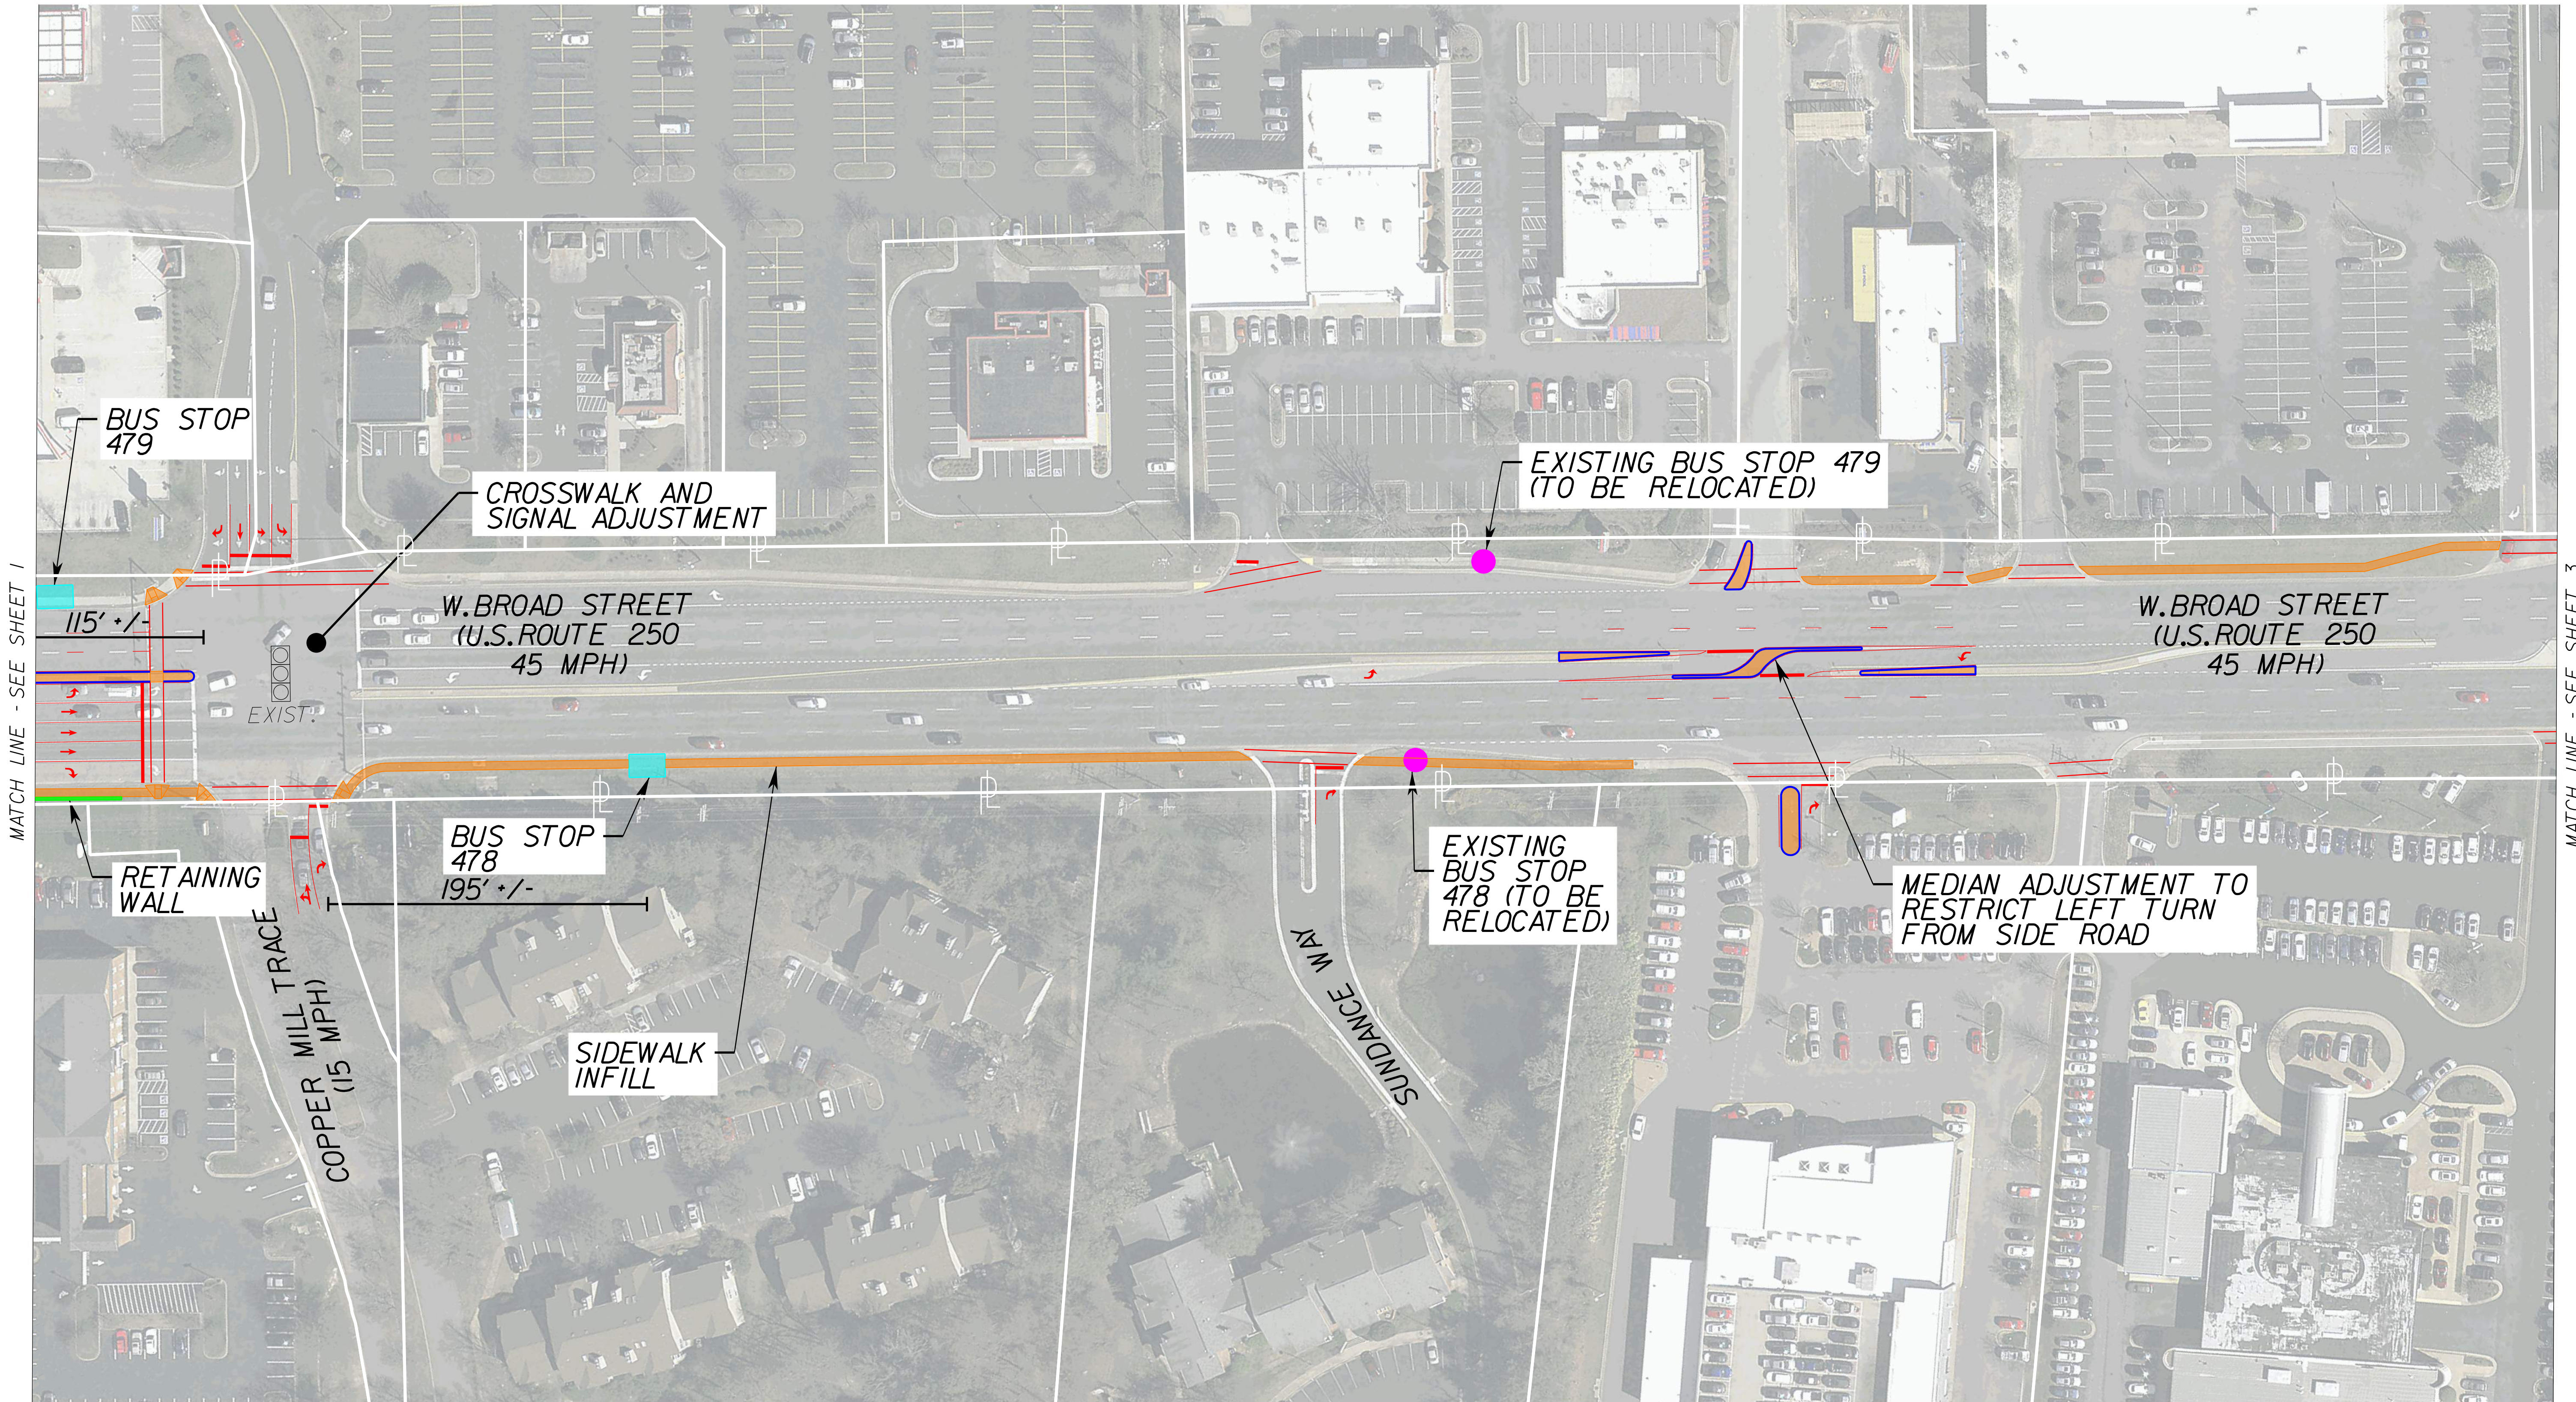

MATCH LINE - SEE SHEET 1

MATCH LINE - SEE SHEET 3

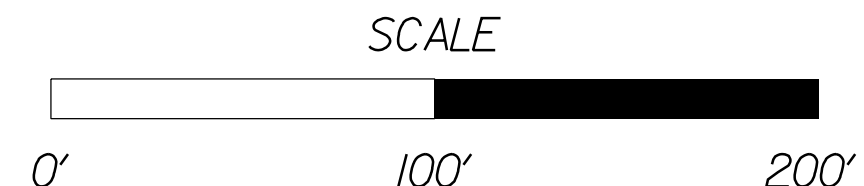

PROJECT 0250-043-967	SHEET NO. 2
-------------------------	----------------

LEGEND



- PROPOSED CURB AND GUTTER
- PROPOSED PAVEMENT MARKING
- PROPOSED GRTC BUS STOP
- EXISTING GRTC BUS STOP
- PROPOSED SIDEWALK/CONCRETE ITEMS
- PROPOSED RETAINING WALL

PRELIMINARY

THESE PLANS ARE UNFINISHED AND UNAPPROVED AND ARE NOT TO BE USED FOR SCOPE DEFINITION OR ANY TYPE OF CONSTRUCTION OR THE ACQUISITION OF RIGHT OF WAY.

REVISED	STATE	STATE		SHEET NO.
		ROUTE	PROJECT	
	VA.	250	0250-043-967	3

DESIGN FEATURES RELATING TO CONSTRUCTION OR TO REGULATION AND CONTROL OF TRAFFIC MAY BE SUBJECT TO CHANGE AS DEEMED NECESSARY BY THE DEPARTMENT

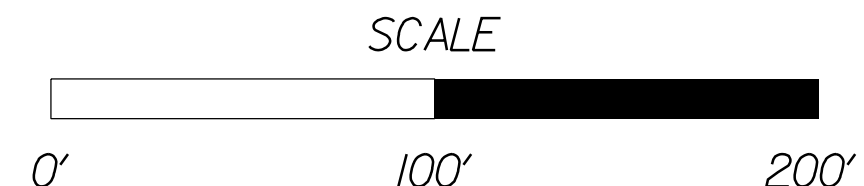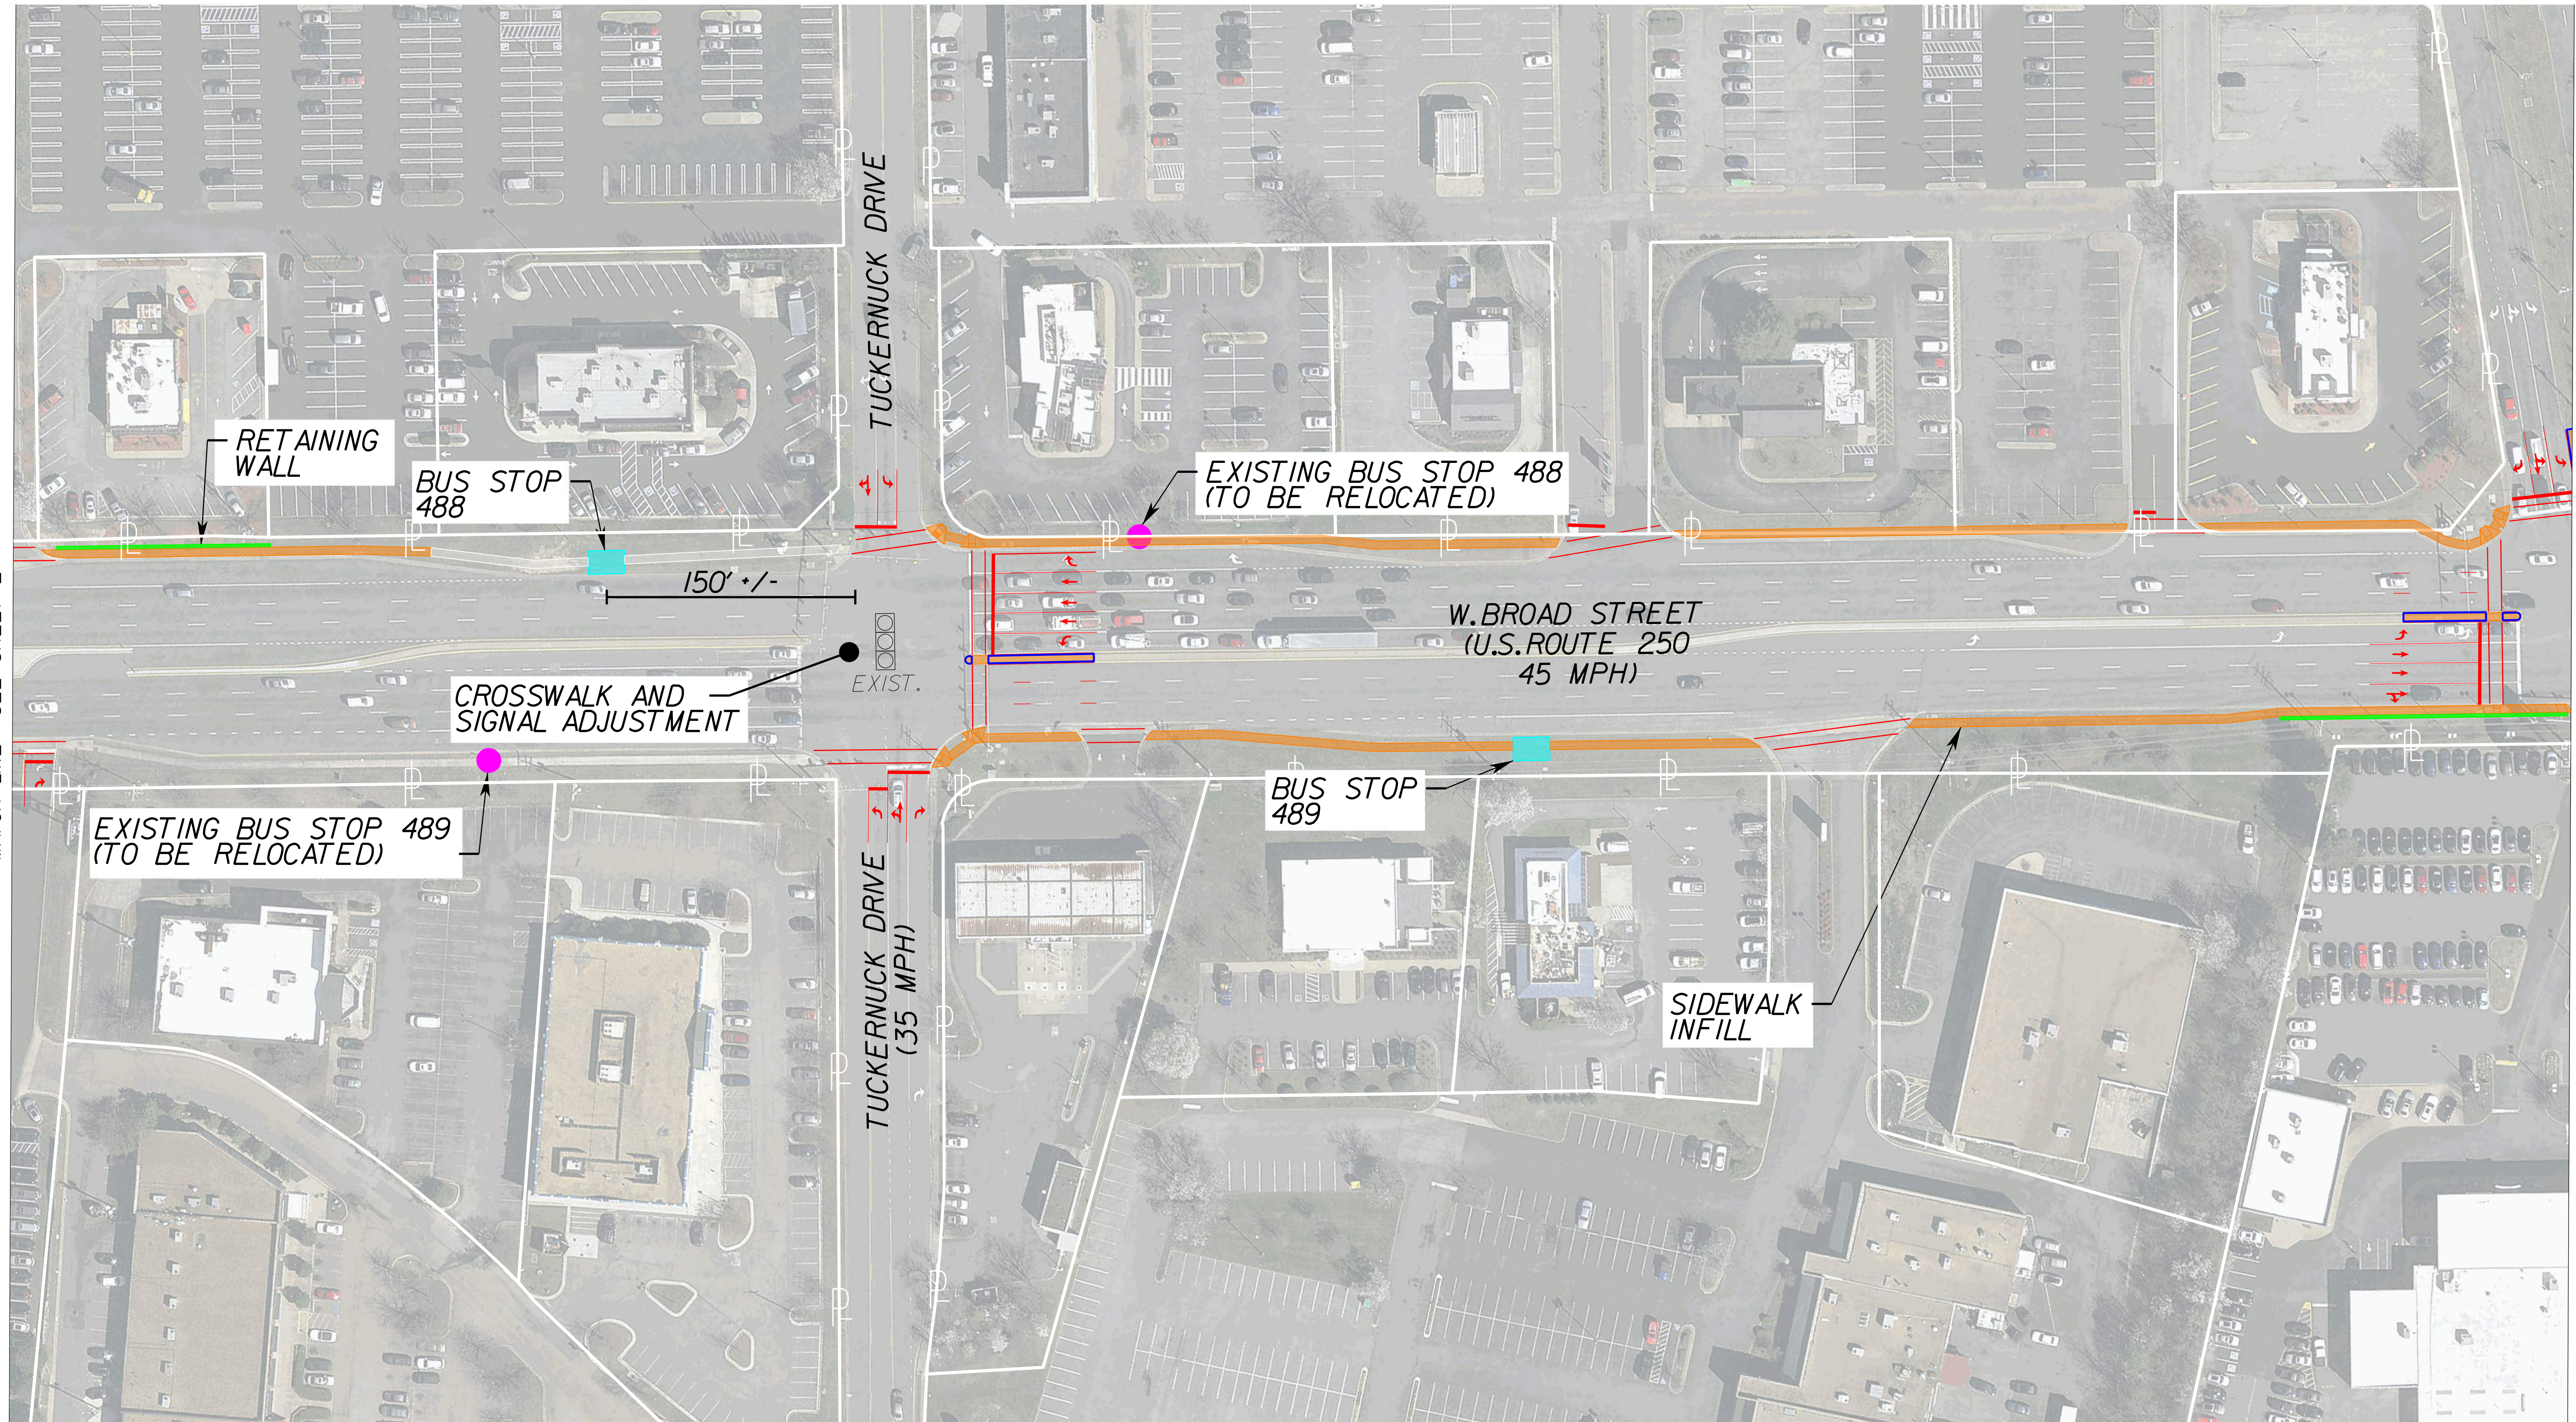

PROJECT	SHEET NO.
0250-043-967	3

LEGEND



- PROPOSED CURB AND GUTTER
- PROPOSED PAVEMENT MARKING
- PROPOSED GRTC BUS STOP
- EXISTING GRTC BUS STOP
- PROPOSED SIDEWALK/CONCRETE ITEMS
- PROPOSED RETAINING WALL

PRELIMINARY

THESE PLANS ARE UNFINISHED AND UNAPPROVED AND ARE NOT TO BE USED FOR SCOPE DEFINITION OR ANY TYPE OF CONSTRUCTION OR THE ACQUISITION OF RIGHT OF WAY.

REVISED	STATE	ROUTE	STATE PROJECT	SHEET NO.
	VA.	250	0250-043-967	4

DESIGN FEATURES RELATING TO CONSTRUCTION OR TO REGULATION AND CONTROL OF TRAFFIC MAY BE SUBJECT TO CHANGE AS DEEMED NECESSARY BY THE DEPARTMENT

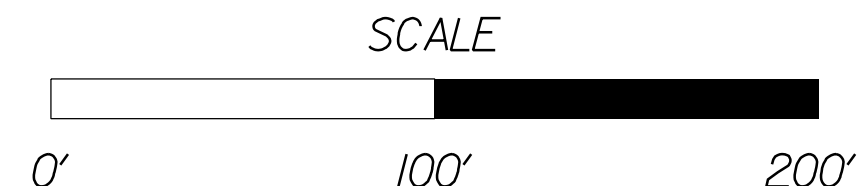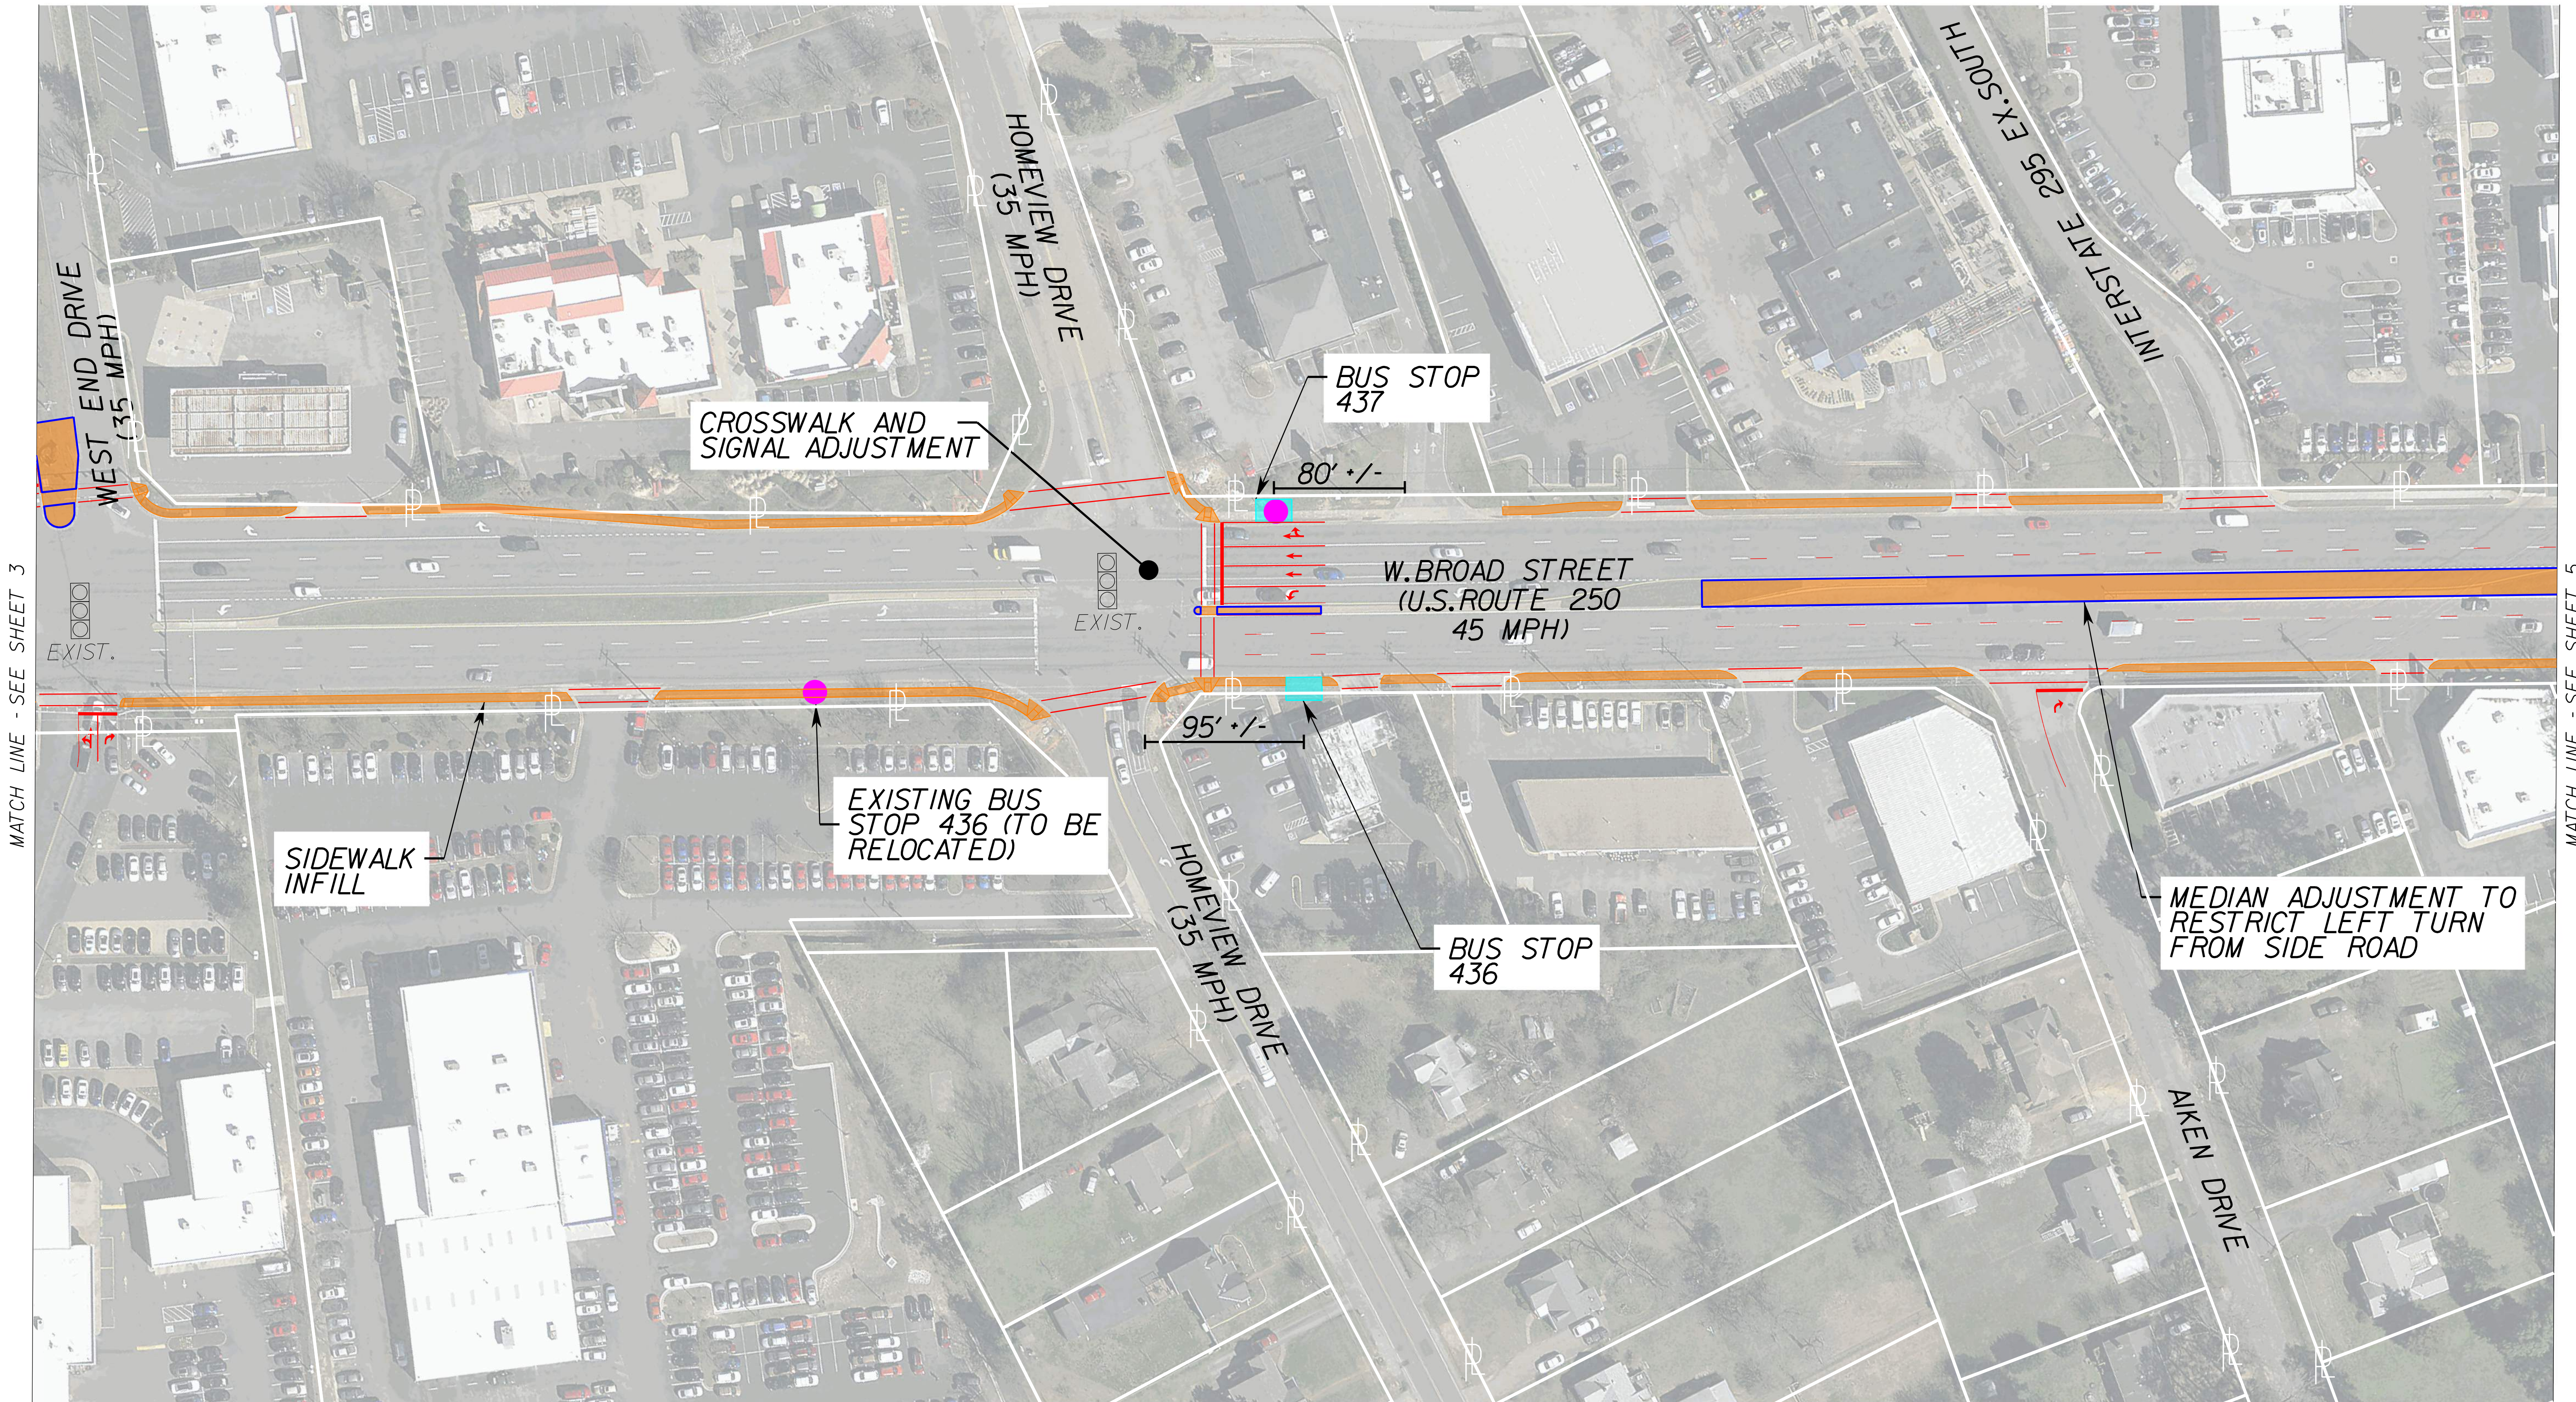

PROJECT 0250-043-967	SHEET NO. 4
-------------------------	----------------

LEGEND


- PROPOSED CURB AND GUTTER
- PROPOSED PAVEMENT MARKING
- PROPOSED GRTC BUS STOP
- EXISTING GRTC BUS STOP
- PROPOSED SIDEWALK/CONCRETE ITEMS
- PROPOSED RETAINING WALL

PRELIMINARY

THESE PLANS ARE UNFINISHED AND UNAPPROVED AND ARE NOT TO BE USED FOR SCOPE DEFINITION OR ANY TYPE OF CONSTRUCTION OR THE ACQUISITION OF RIGHT OF WAY.


REVISED	STATE	STATE		SHEET NO.
		ROUTE	PROJECT	
	VA.	250	0250-043-967	5

DESIGN FEATURES RELATING TO CONSTRUCTION OR TO REGULATION AND CONTROL OF TRAFFIC MAY BE SUBJECT TO CHANGE AS DEEMED NECESSARY BY THE DEPARTMENT

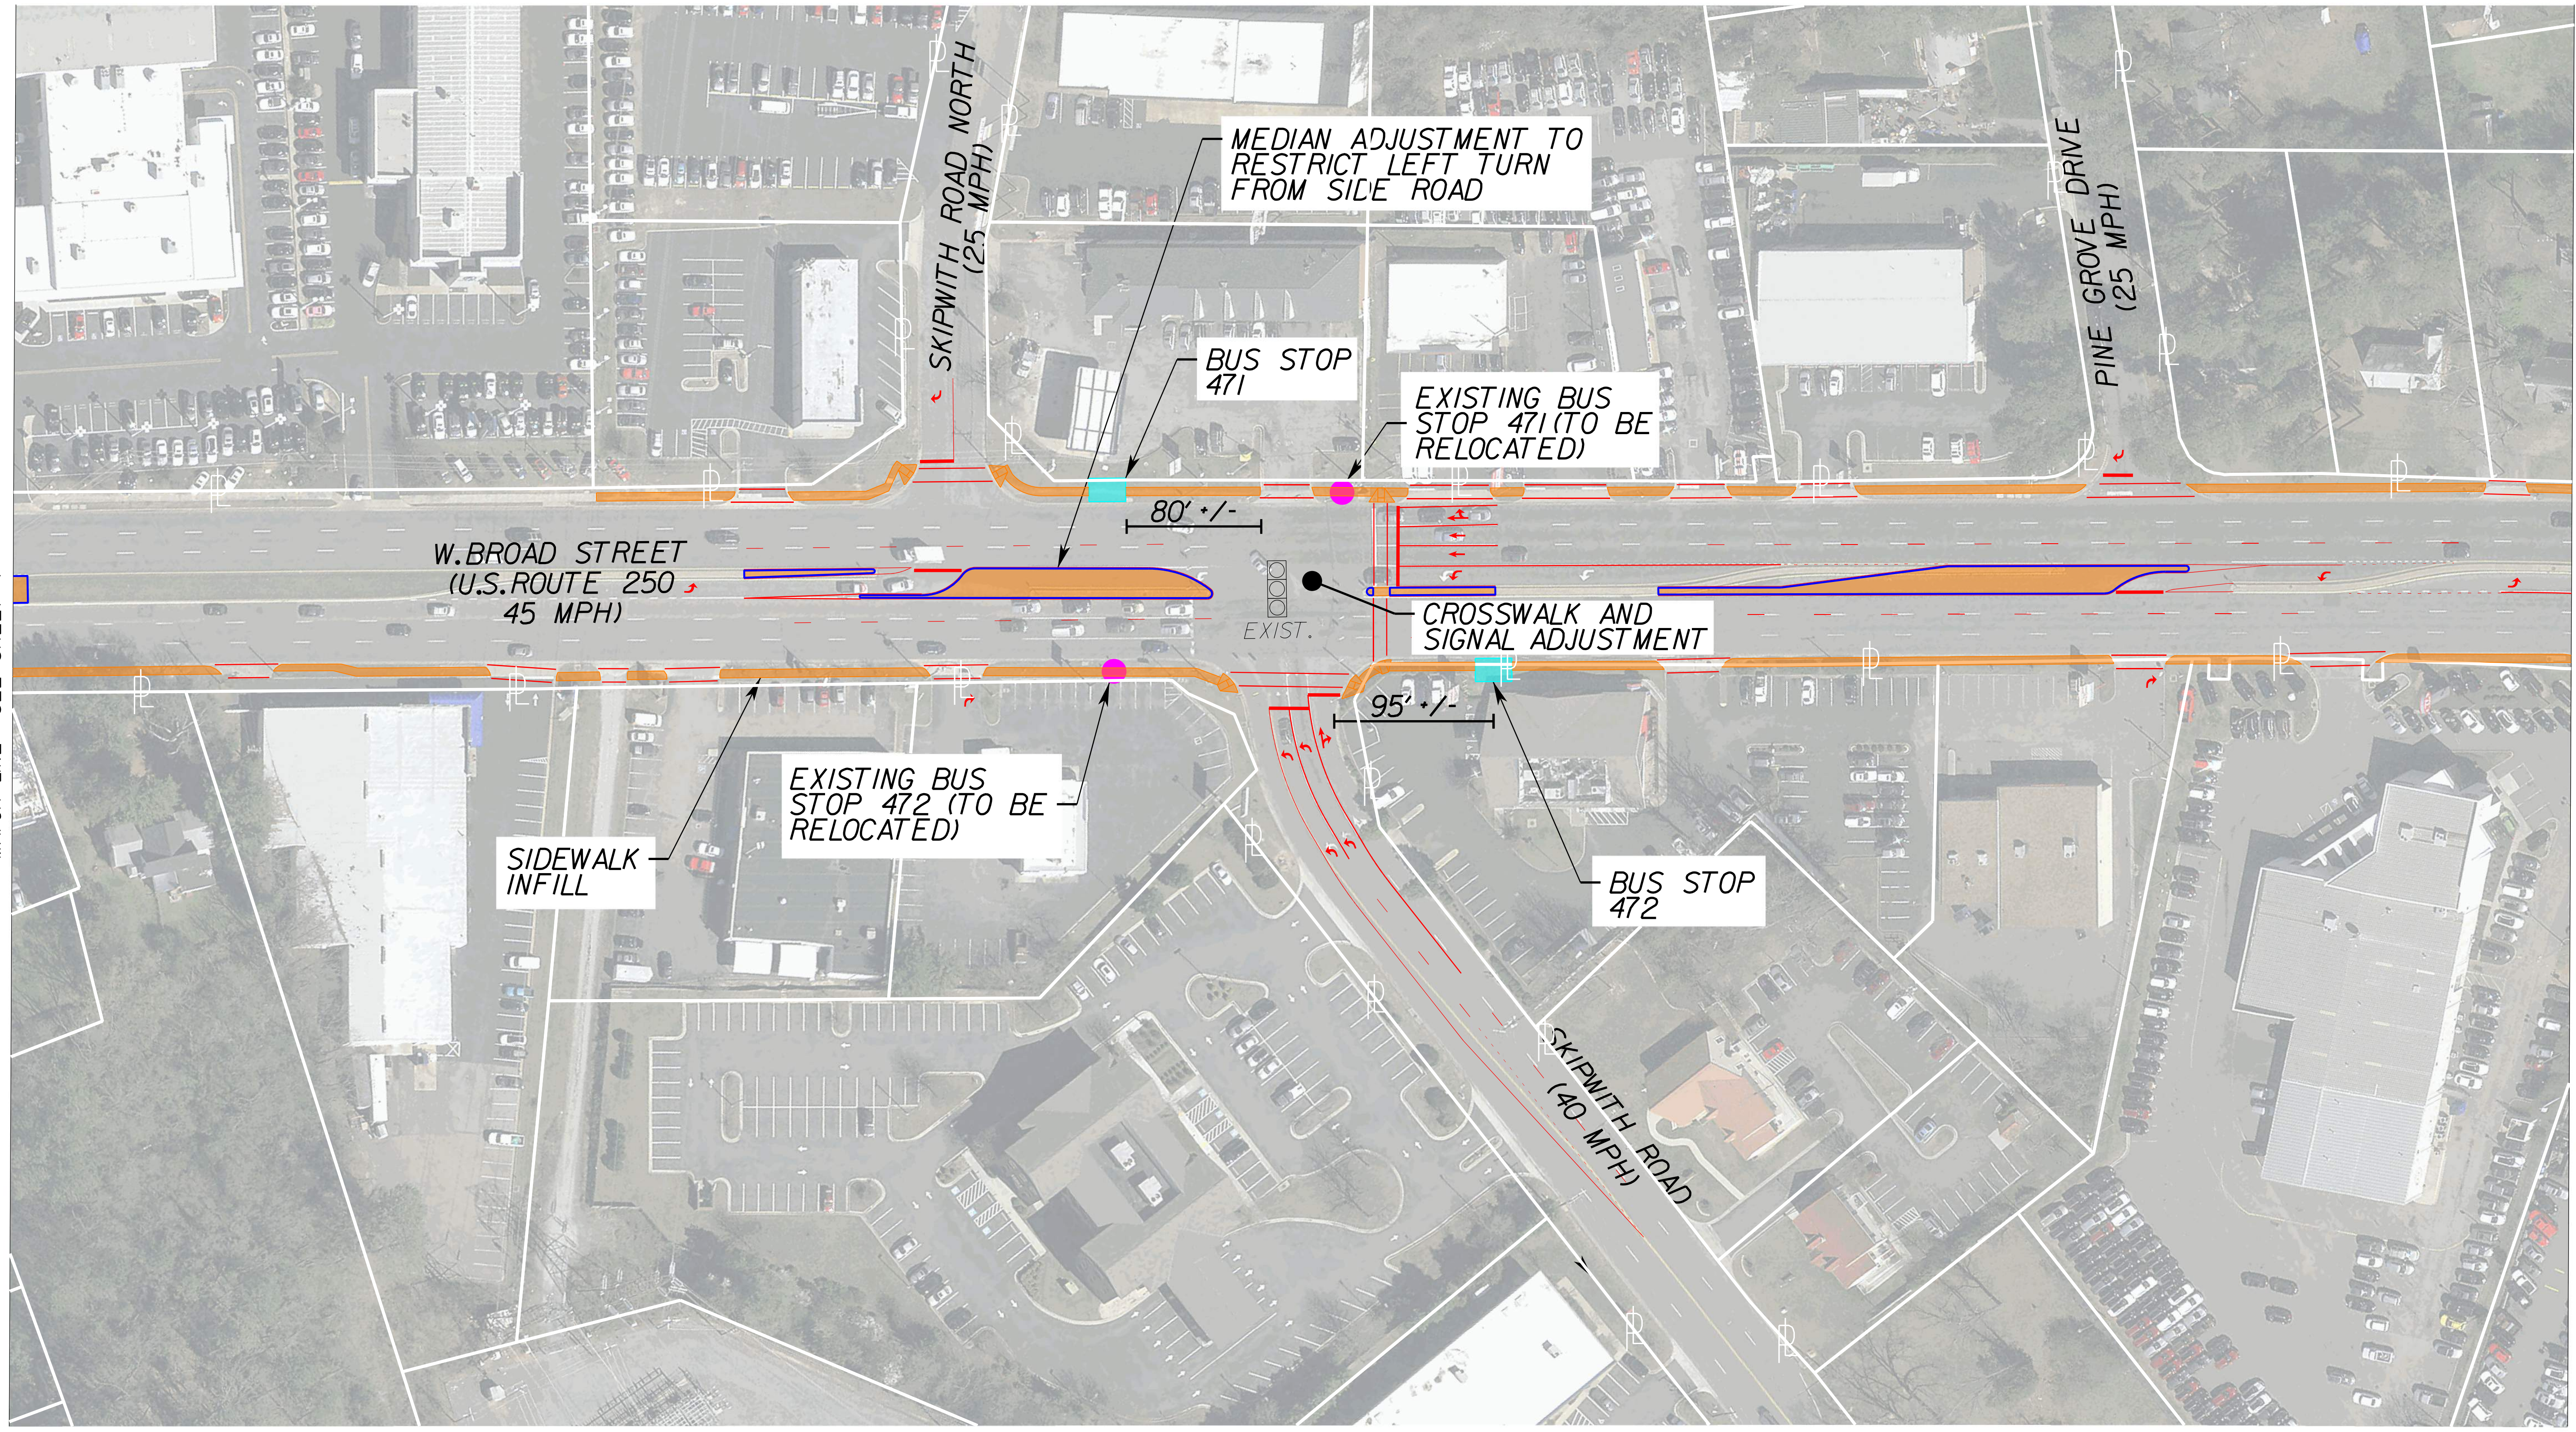

MATCH LINE - SEE SHEET 4

MATCH LINE - SEE SHEET 6

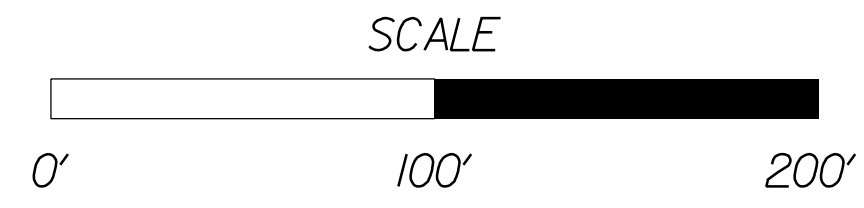

PROJECT	SHEET NO.
0250-043-967	5

LEGEND


- PROPOSED CURB AND GUTTER
- PROPOSED PAVEMENT MARKING
- PROPOSED GRTC BUS STOP
- EXISTING GRTC BUS STOP
- PROPOSED SIDEWALK/CONCRETE ITEMS
- PROPOSED RETAINING WALL

PRELIMINARY


THESE PLANS ARE UNFINISHED AND UNAPPROVED AND ARE NOT TO BE USED FOR SCOPE DEFINITION OR ANY TYPE OF CONSTRUCTION OR THE ACQUISITION OF RIGHT OF WAY.

REVISED	STATE	STATE		SHEET NO.
		ROUTE	PROJECT	
	VA.	250	0250-043-967	6

DESIGN FEATURES RELATING TO CONSTRUCTION OR TO REGULATION AND CONTROL OF TRAFFIC MAY BE SUBJECT TO CHANGE AS DEEMED NECESSARY BY THE DEPARTMENT

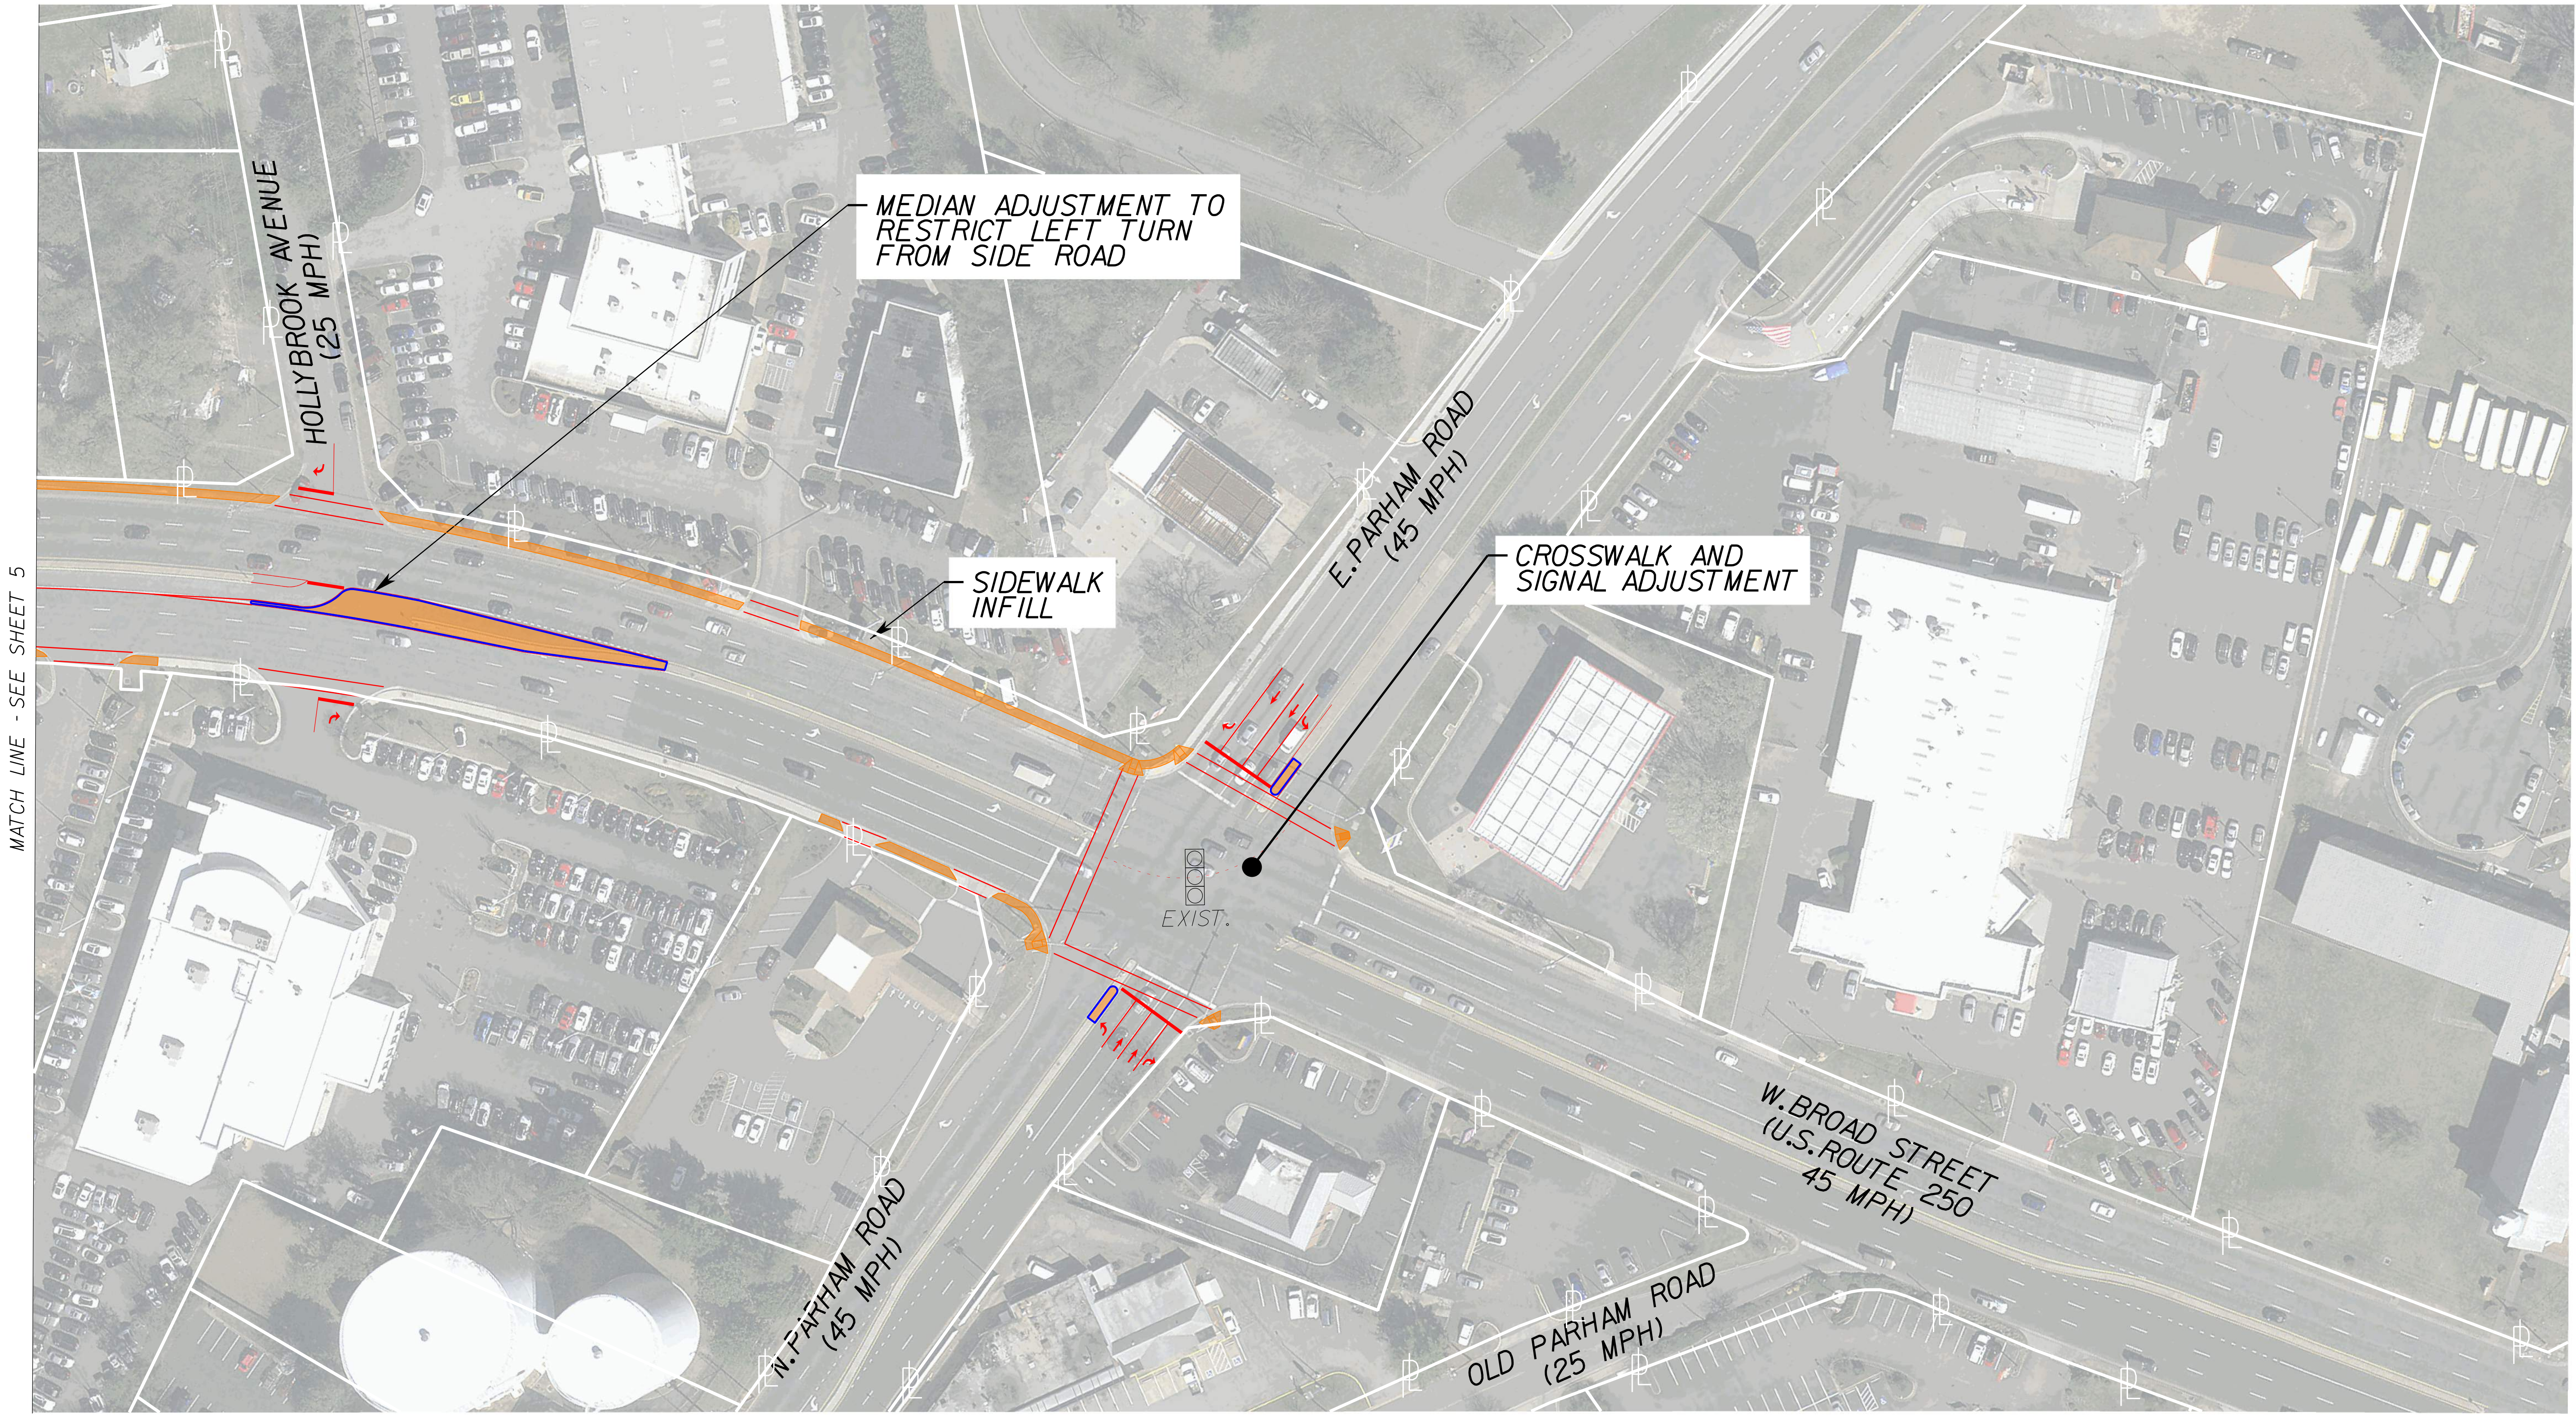

MATCH LINE - SEE SHEET 5

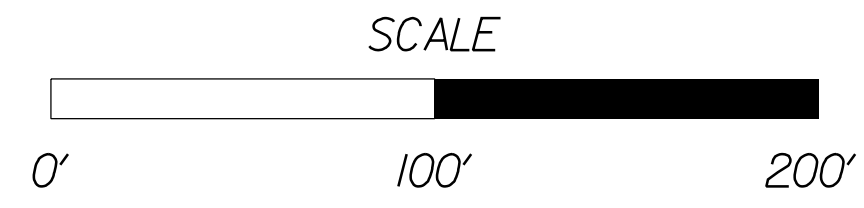

PROJECT 0250-043-967	SHEET NO. 6
-------------------------	----------------